


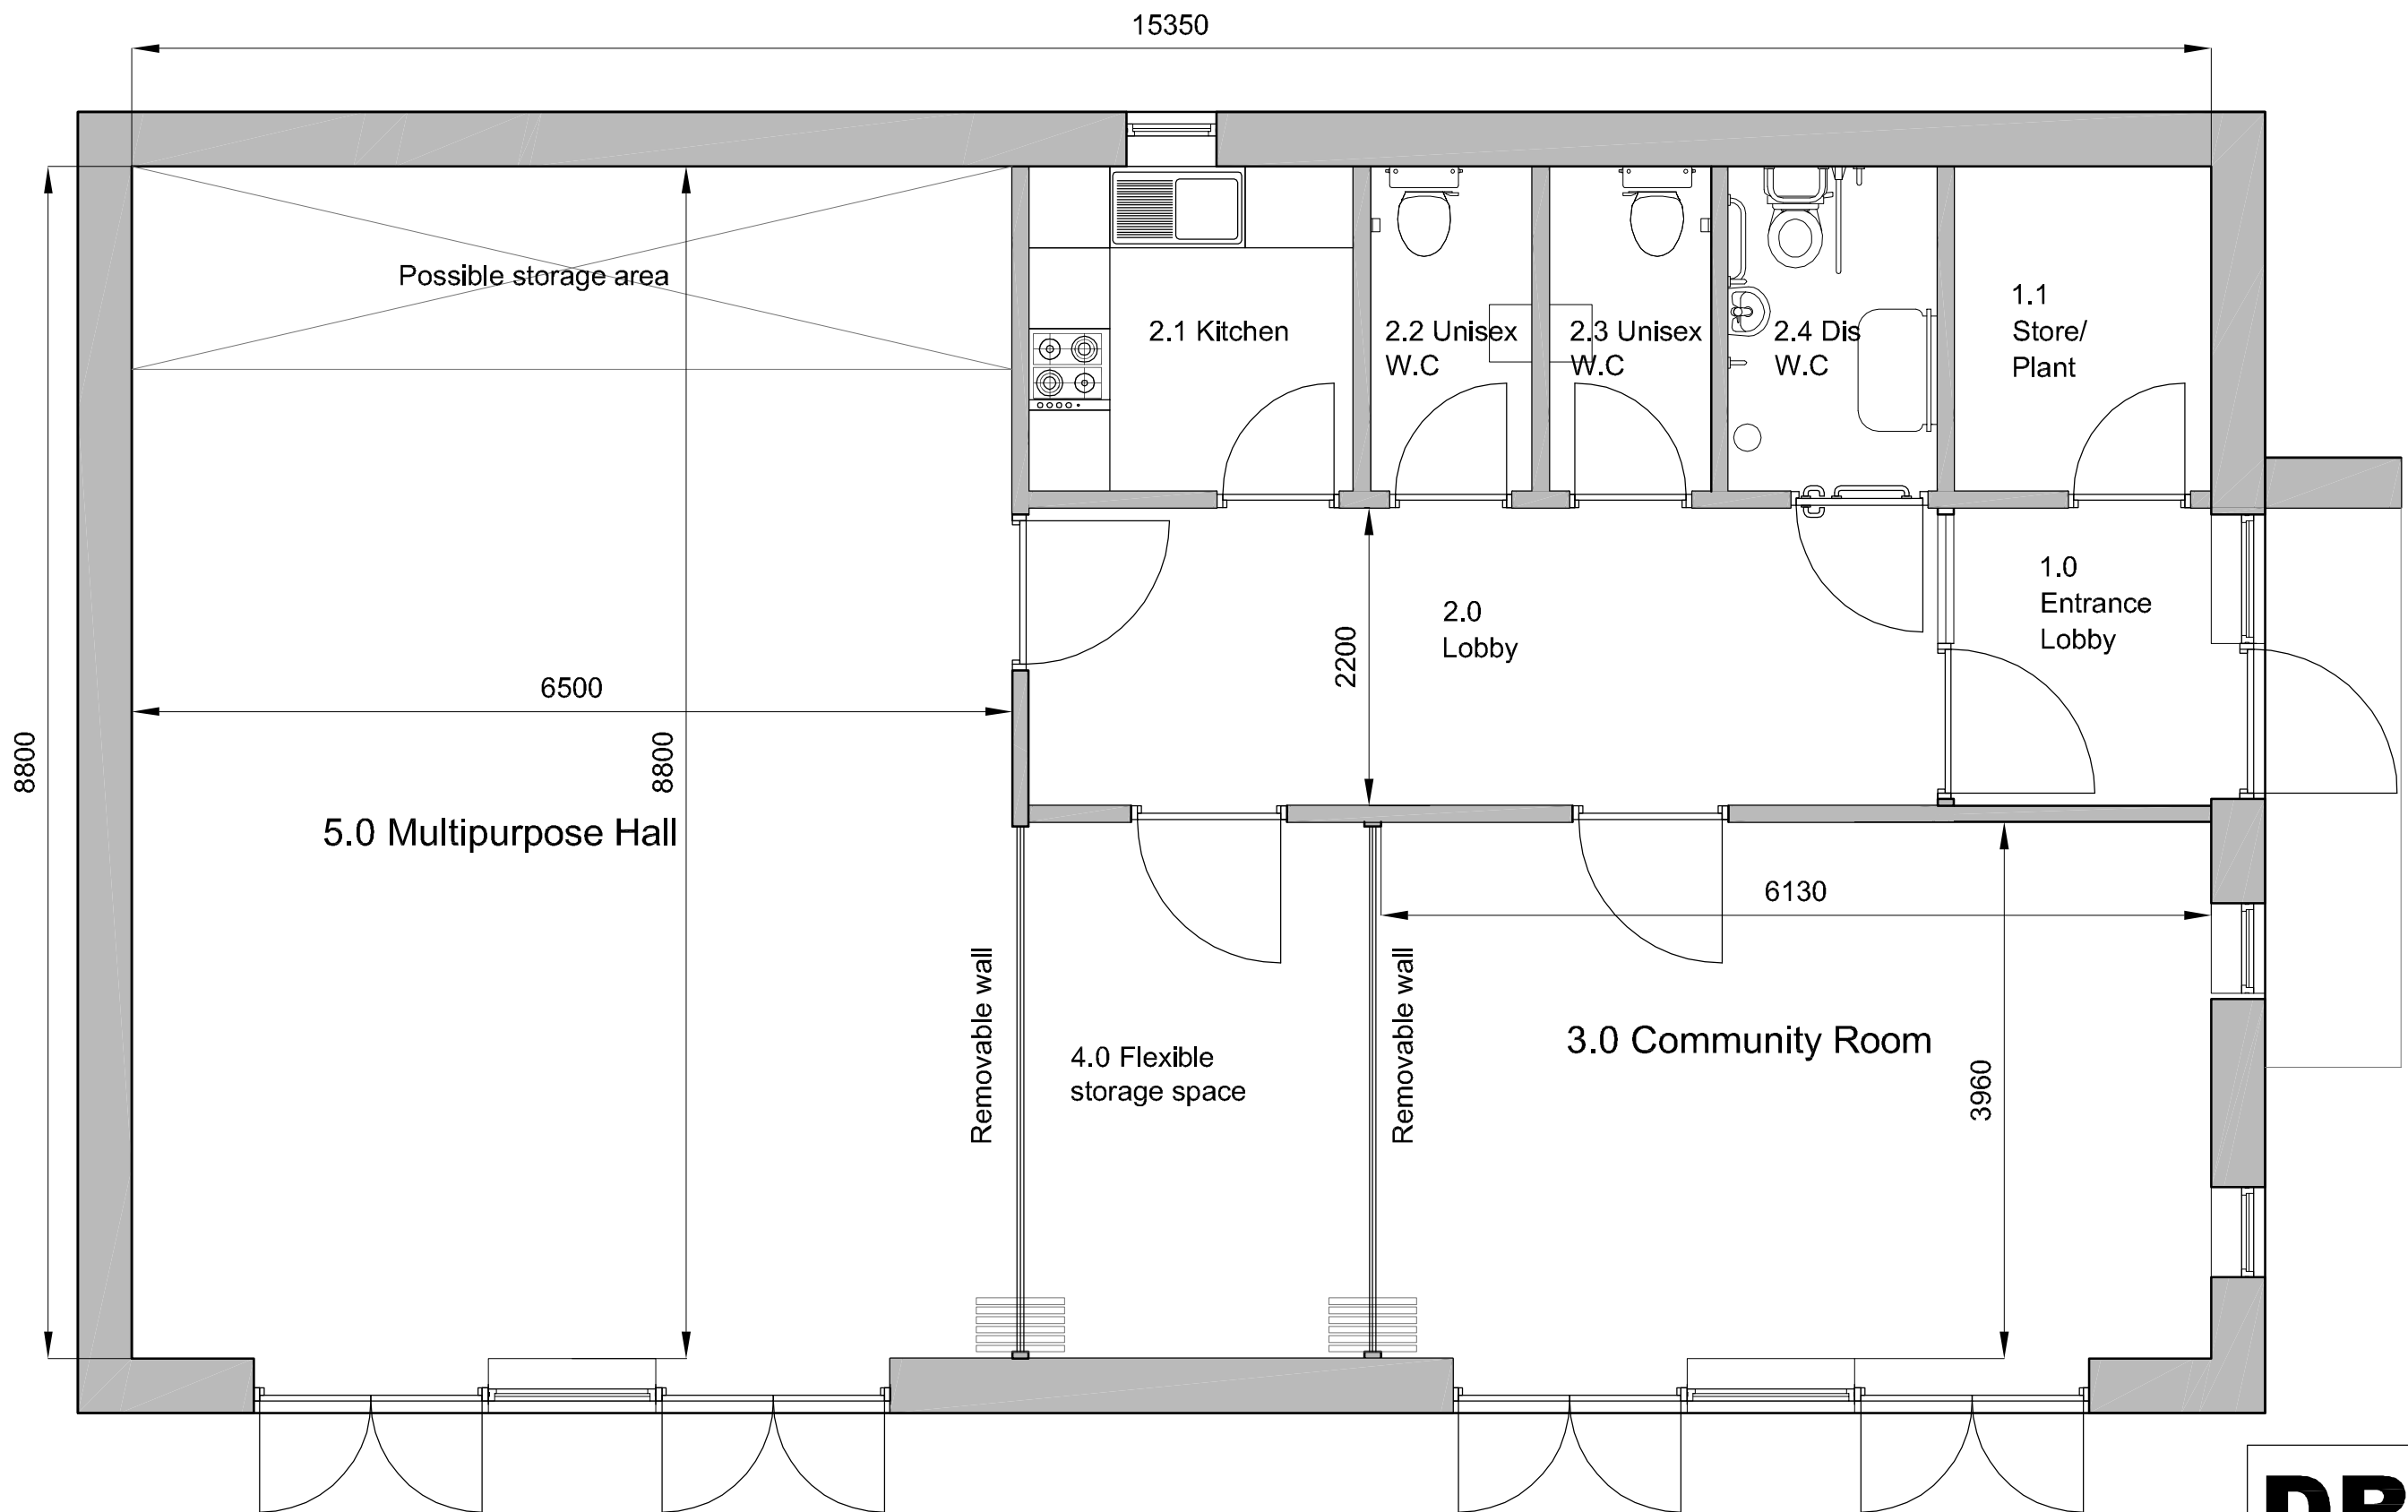

Area Schedule			
1.0 Entrance Lobby	4.1 sq m	2.3 Unisex W.C	2.8 sq m
1.1 Plant/ Store	4.5 sq m	2.4 Disabled W.C.	3.7 sq m
2.0 Lobby	14.7 sq m	3.0 Community Room	24.2 sq m
2.1 Kitchen	5.7 sq m	4.0 Flexible Store	9.8 sq m
2.2 Unisex W.C	2.8 sq m	5.0 Multipurpose Hall	57.2 sq m
Total Gross internal Area		135 sq m	

DRAFT

PROJECT
Proposed Village Hall
The Nurseries Development
Sutton on Trent

DRAWING	DATE
156 SK 102	APRIL 2022
REVISION	SCALE
-	1:50
TITLE	
Proposed Ground Floor Plan	